


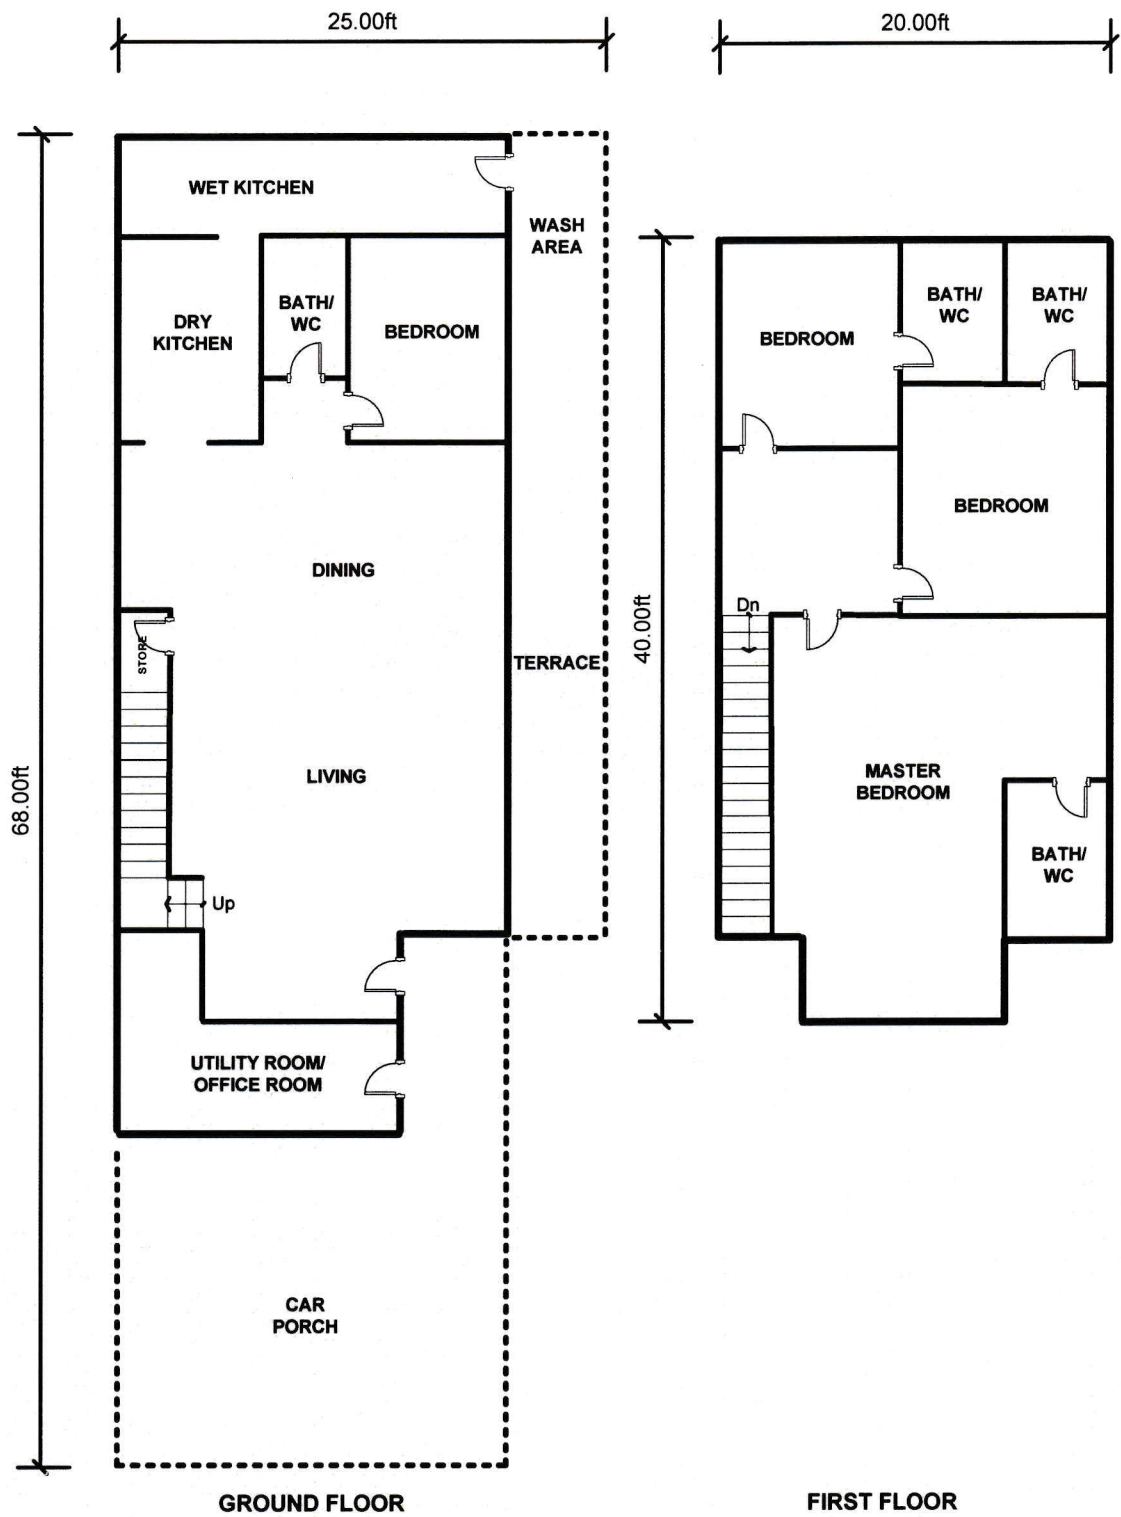

FLOOR PLAN



APPENDIX III



NILAI HARTA
consultant sdn. bhd.

FILE REF : NHC/SA-VR/MRE/2024-1065

NOT TO SCALE